

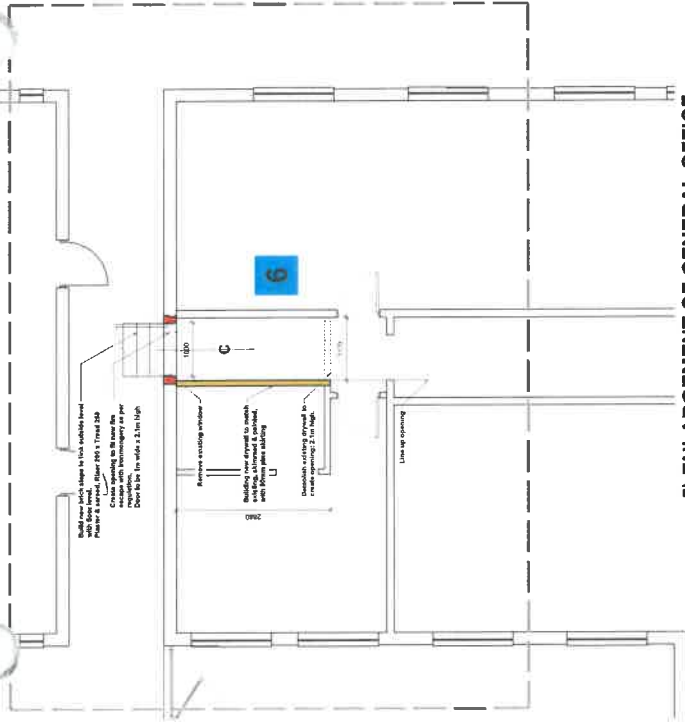


6) NEW FIRE ESCAPE

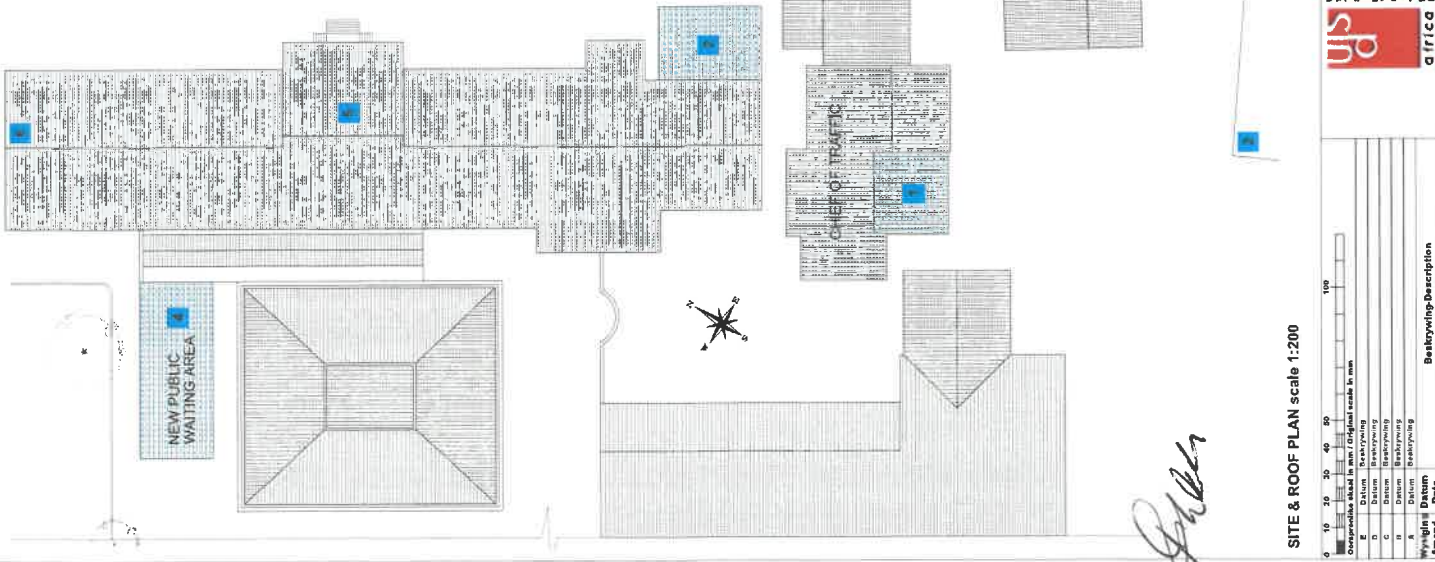


5) ENLARGEMENT OF GENERAL OFFICE

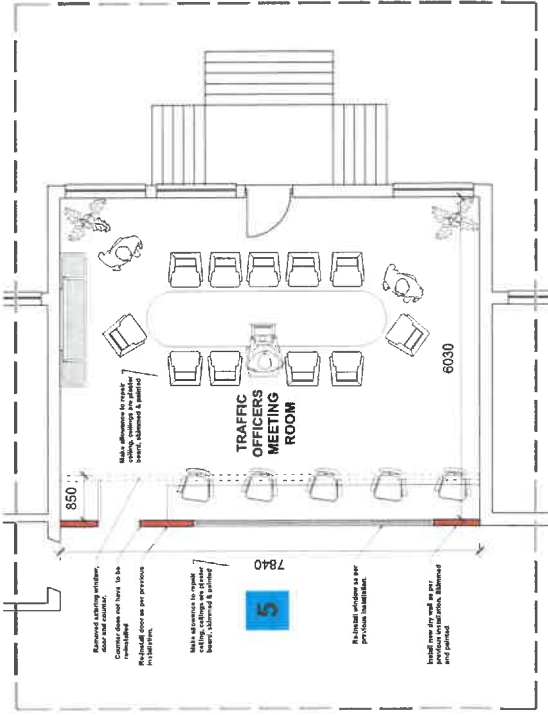


Organised Approved Designed Drawn Negotiated Checked	TVZ	SENIOR ARCHITECTURAL TECHNOLOGIST	Client - Client	Project - Project	Plan Description	As shown 2022/11/15 2024_04_004_3 Amendment A B C D E F G
	TVZ	TERTIUS VAN ZYL 072 240 8381 turlus@tudAfrica.co.za	TRAFFIC LICENSING DEPARTMENT		PROJECT SPECIFICATION	
	TVZ	Client - Client	TRAFFIC LICENSING DEPARTMENT			




1) PARKING AT CHIEF'S OFFICE

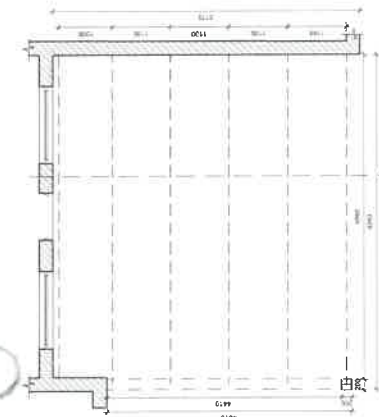


PLAN scale 1:50

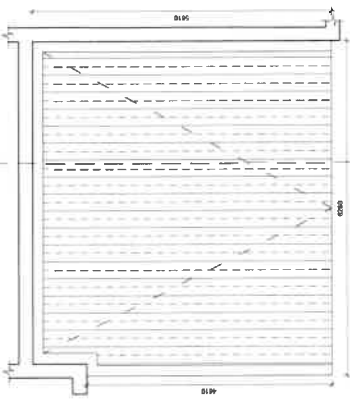

ROOF PLAN scale 1:50

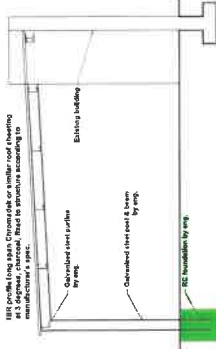


SECTION AA scale 1:50

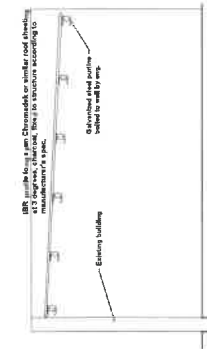


SECTION BB scale 1:50


2) PARKING AT TRAFFIC OFFICE

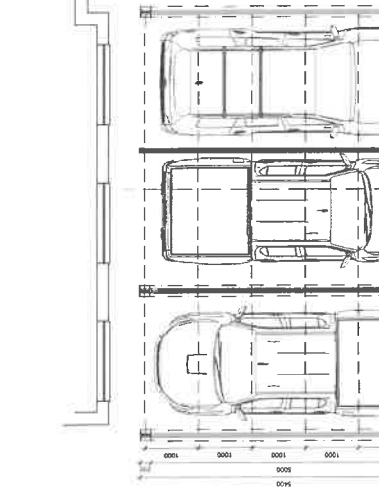

PLAN scale 1:50

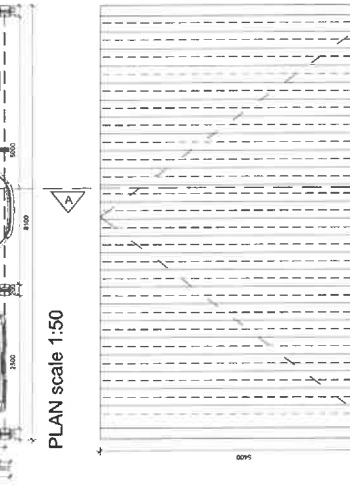


ROOF PLAN scale 1:50

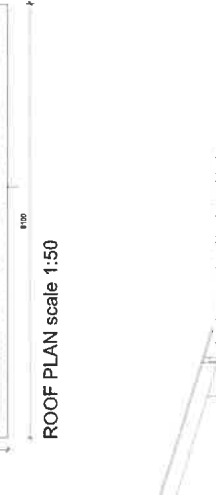


SECTION AA scale 1:50



SECTION BB scale 1:50

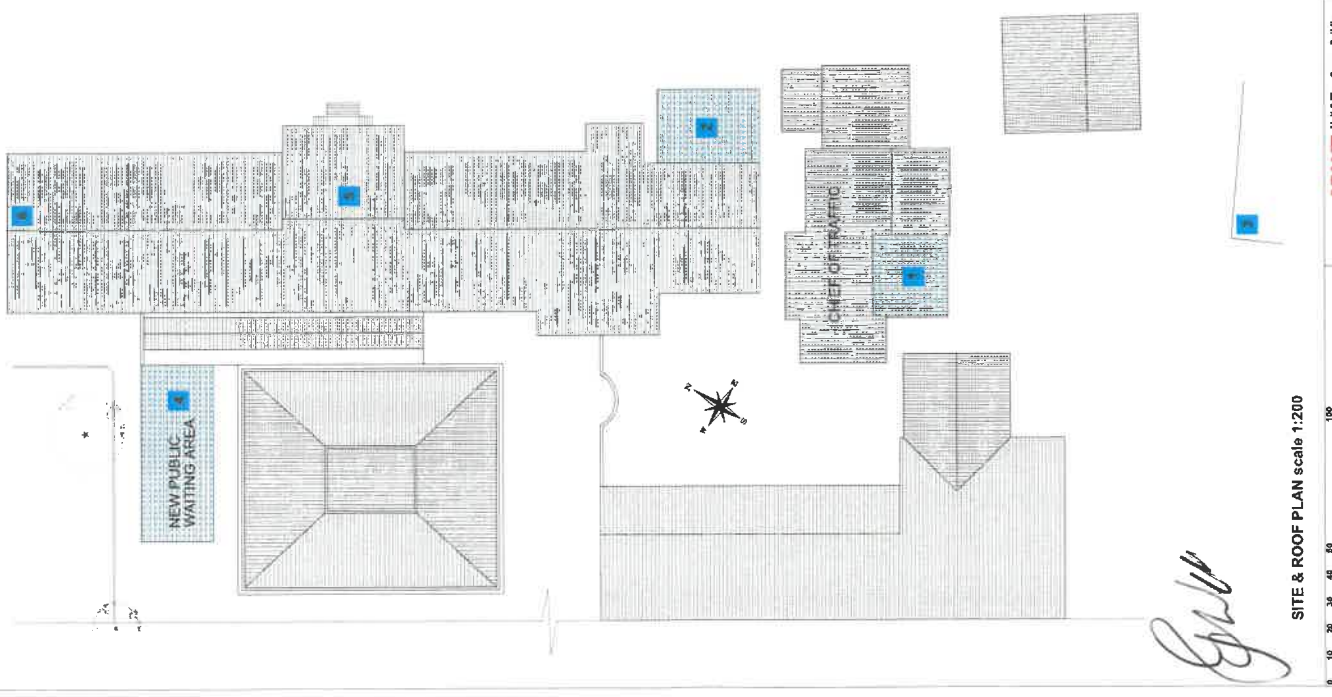

SITE & ROOF PLAN scale 1:200



 THE CITY OF GEORGE

OFFICE

111 St. George Street, Suite 100
 George, BC V6Y 2R6
 Tel: 250.633.8888
 Fax: 250.633.8889
 Email: info@cityofgeorge.ca

URBAN DESIGN CONSULTANTS
 111 St. George Street, Suite 100
 George, BC V6Y 2R6
 Tel: 250.633.8888
 Fax: 250.633.8889
 Email: info@urbandesign.ca


URBAN DESIGN CONSULTANTS
 111 St. George Street, Suite 100
 George, BC V6Y 2R6
 Tel: 250.633.8888
 Fax: 250.633.8889
 Email: info@urbandesign.ca

PROJECT SPECIFICATION


Project - Project
TRAFFIC LICENSING DEPARTMENT

Plan Scale: As shown
 Datum: 20221115
 Plan No.: 22024_04_004_1
 Revision: A B C D E F G

4) PUBLIC WAITING AREA

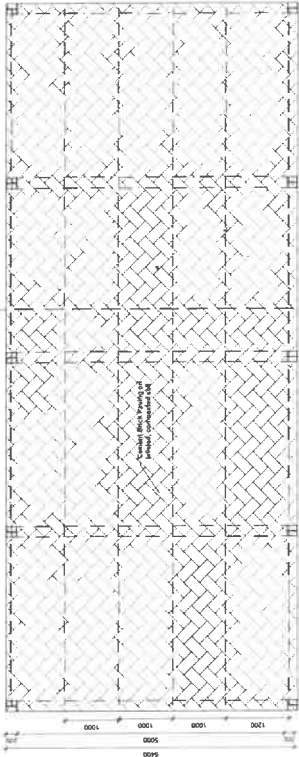


PLAN scale 1:50

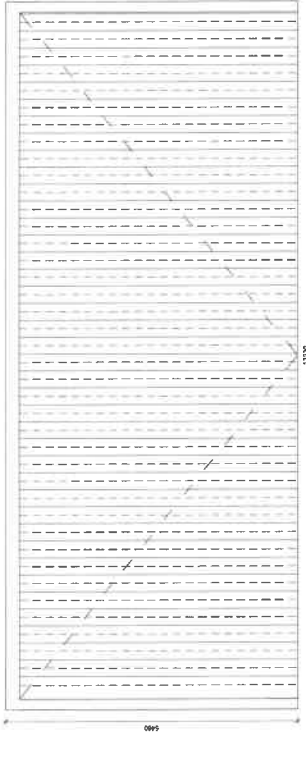


ROOF PLAN scale 1:50

Use profile, long span, chromadeck, or similar roof paneling to structure according to manufacturer's specs.

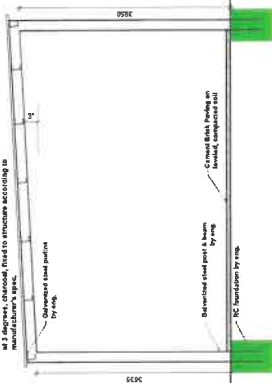

SECTION AA scale 1:50

3) PARKING AT PARKING AREA

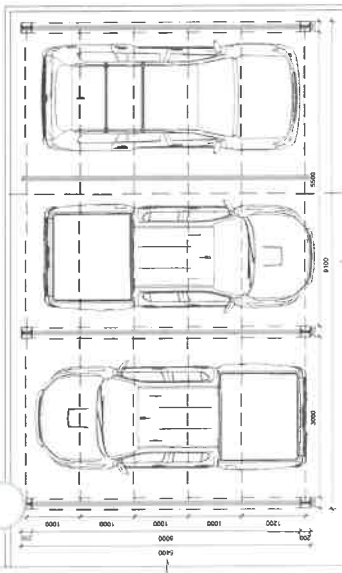


PLAN scale 1:50




ROOF PLAN scale 1:50

Use profile, long span, chromadeck, or similar roof paneling to structure according to manufacturer's specs.

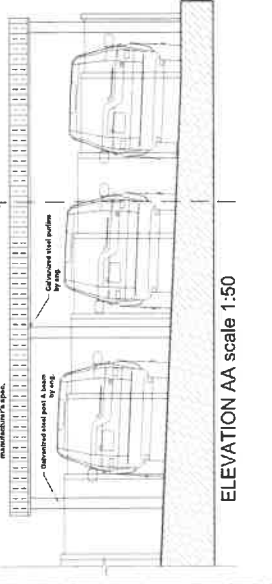

ELEVATION AA scale 1:50

Use profile, long span, chromadeck, or similar roof paneling to structure according to manufacturer's specs.

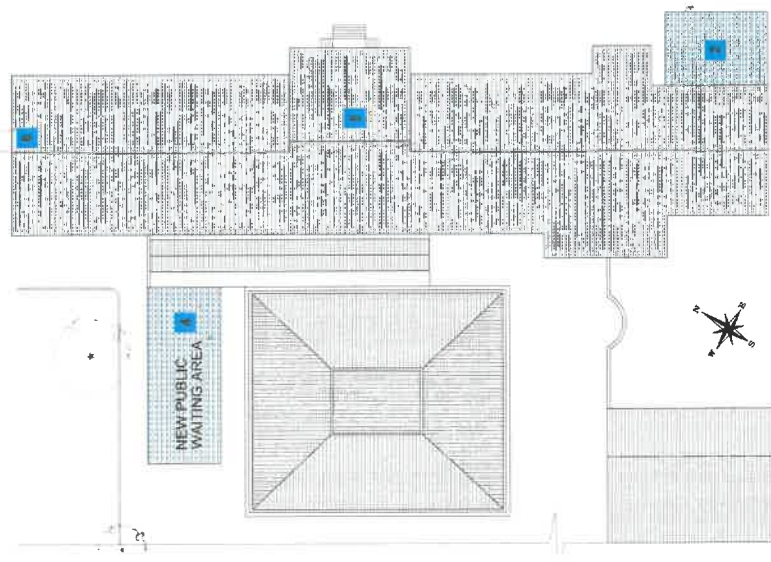




SITE & ROOF PLAN scale 1:200

Handwritten signature

		Klient - Client TRAFFIC LICENSING DEPARTMENT	Plan/Project - Plan Description PROJECT SPECIFICATION	Scale AS SHOWN 20221115
Klient - Client SENIOR ARCHITECTURAL TECHNOLOGIST contact: VERTIUS VAN ZYL 072 248 8381 vertius@vazfrico.co.za		Klient - Client VERTIUS VAN ZYL 072 248 8381 vertius@vazfrico.co.za	Project - Project TRAFFIC LICENSING DEPARTMENT	Datum 20221115 Plan No. 22024_04_004_2 Wysigting A B C D E F G Amandament A B C D E F G
Oppanaesit Surveyed Ontwerp Designed Geteken Drawn Nagesien Checked	TVZ TVZ TVZ TVZ TVZ TVZ	Klient - Client VERTIUS VAN ZYL 072 248 8381 vertius@vazfrico.co.za	Project - Project TRAFFIC LICENSING DEPARTMENT	Scale AS SHOWN 20221115
Uits & Pien - Square Building 8 Beekman Street Johannesburg 2001 00 Box 80487 V&A Waterfront 8002 T +27 (0)21 800 0442 info@vazfrico.co.za		Klient - Client TRAFFIC LICENSING DEPARTMENT	Plan/Project - Plan Description PROJECT SPECIFICATION	Datum 20221115 Plan No. 22024_04_004_2 Wysigting A B C D E F G Amandament A B C D E F G

2) PARKING AT TRAFFIC OFFICE

1) PARKING AT CHIEF's OFFICE

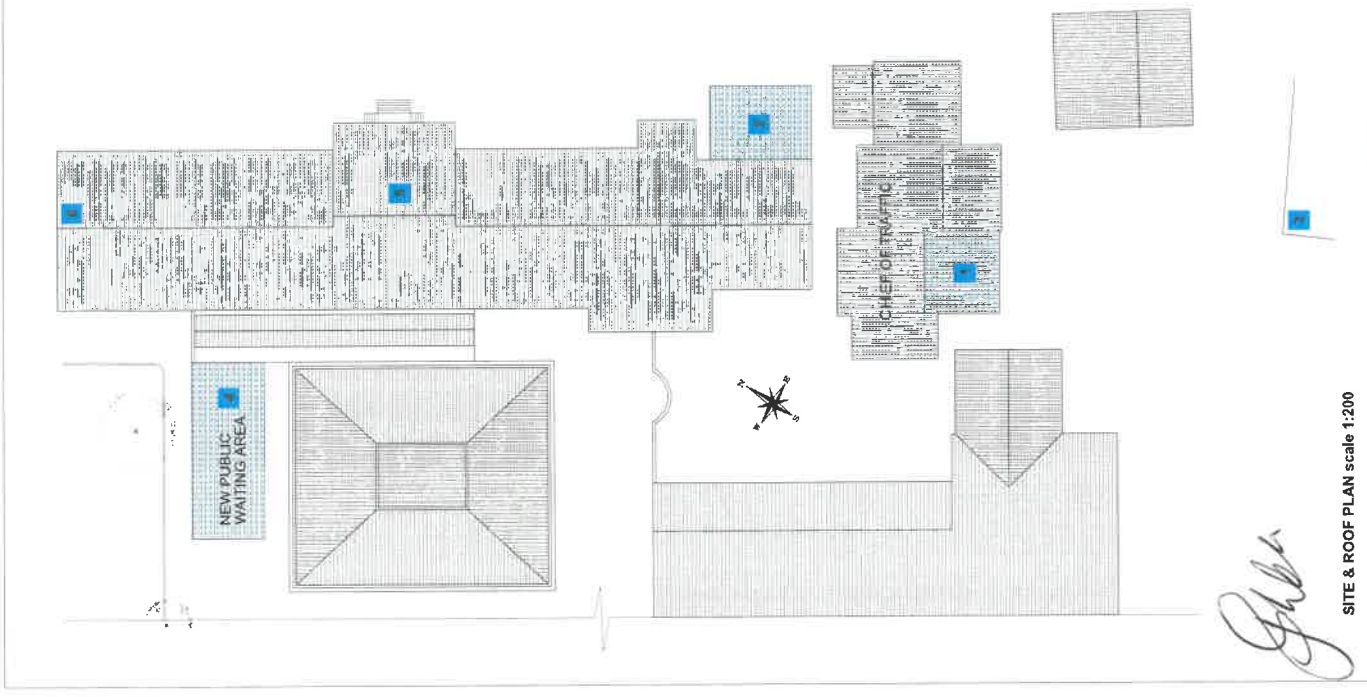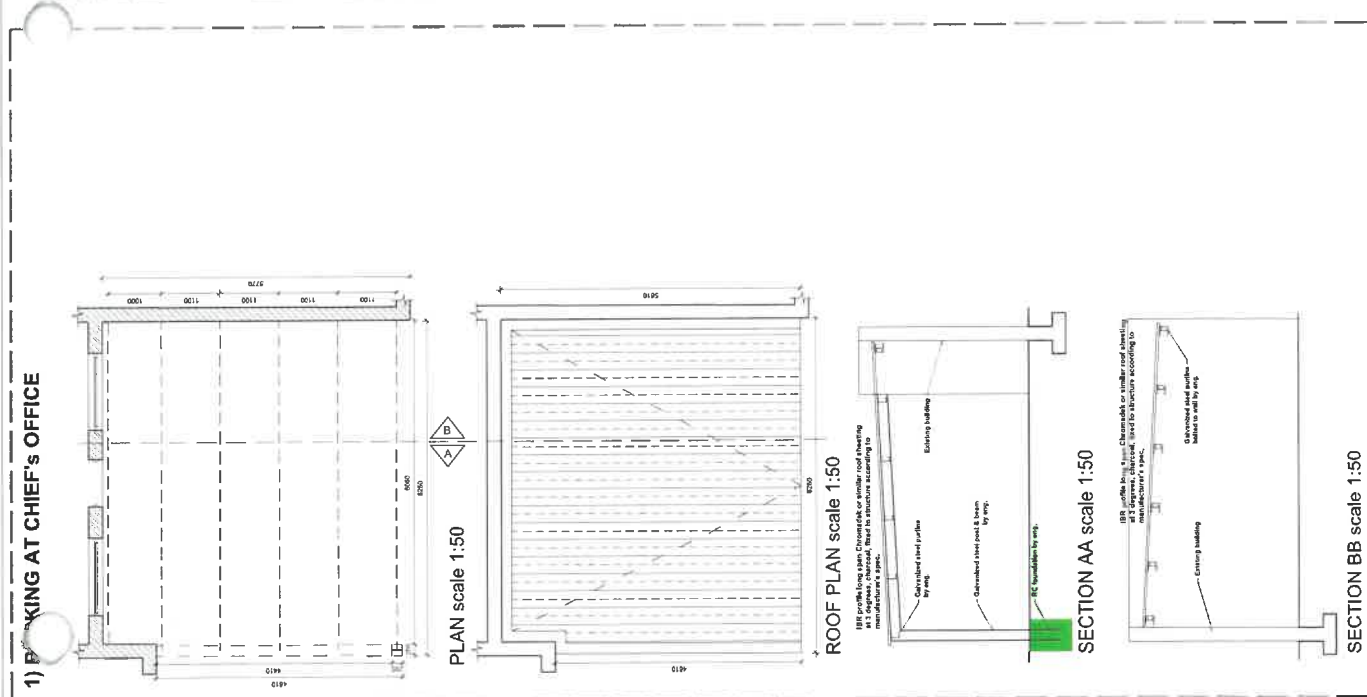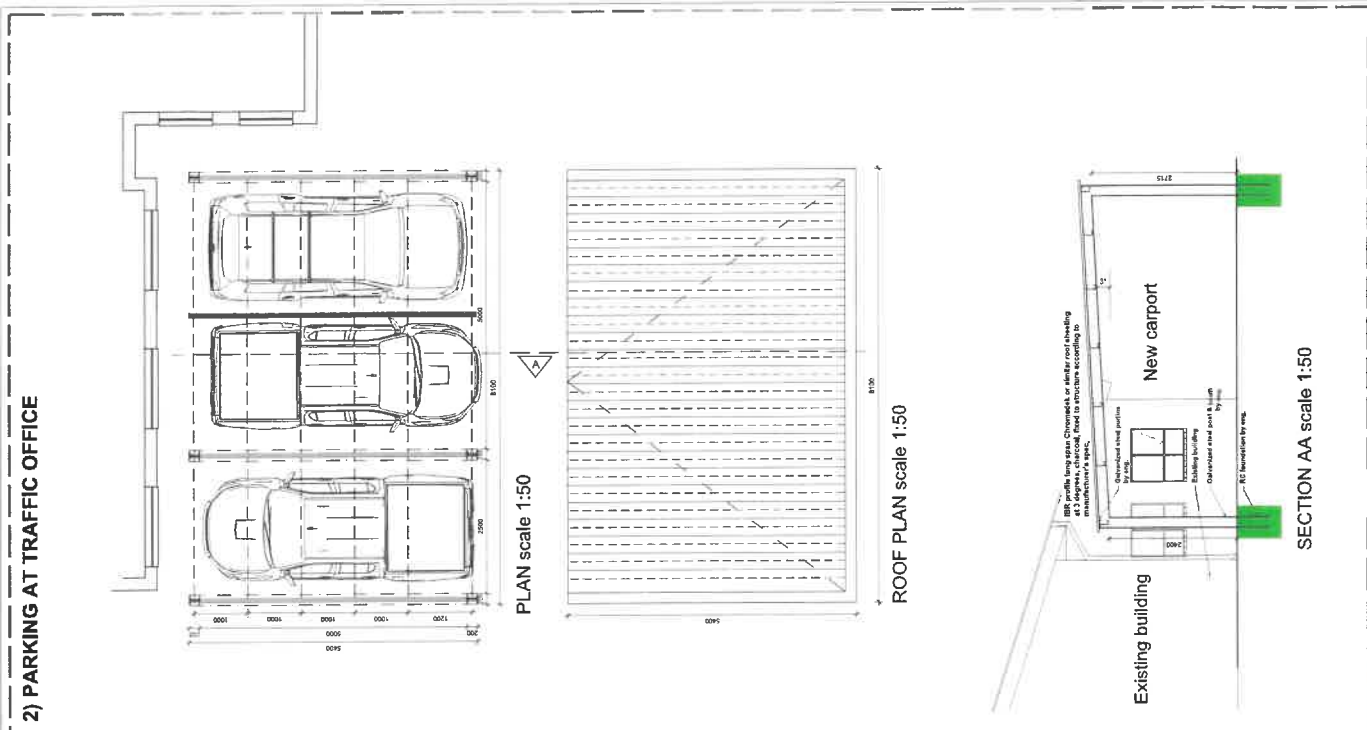

SITE & ROOF PLAN scale 1:200

Project - Project		Client - Client		Senior Architectural Technologist	
Project Name	TRAFFIC LICENSING DEPARTMENT	Client Name	THE CITY OF GEORGE	Contract Person	TERTIUS VAN ZYL
Scale	As shown	Client Contact	072 240 8381	Designated	TVZ
Date	2022/11/15	Client Address	Unit 3 The Square Building 3 Beethoven Street, Stellenbosch	Drawn	TVZ
Plan No.	22024_04_004_1	Client Phone	021 881 8800	Checked	TVZ
Revision	A B C D E F G	Client Email	info@traffic.co.za		

Rev.	Date	By	Description
A			
B			
C			
D			
E			
F			
G			

ps
OFFICE
Unit 3 The Square Building
3 Beethoven Street
Stellenbosch
PO Box 5047
VSA Westport
6005
Tel: +27 (0)21 881 8800
Fax: +27 (0)21 881 8805
info@traffic.co.za

Handwritten signature: J.G. van der...




TRAFFIC LICENSING DEPARTMENT
PROJECT SPECIFICATION


SECTION AA scale 1:50
Existing building
New carport
SECTION BB scale 1:50
Existing building
NEW PUBLIC WAITING AREA
CHIEF OF TRAFFIC

PLAN scale 1:50
ROOF PLAN scale 1:50
SECTION AA scale 1:50
SECTION BB scale 1:50

4) PUBLIC WAITING AREA

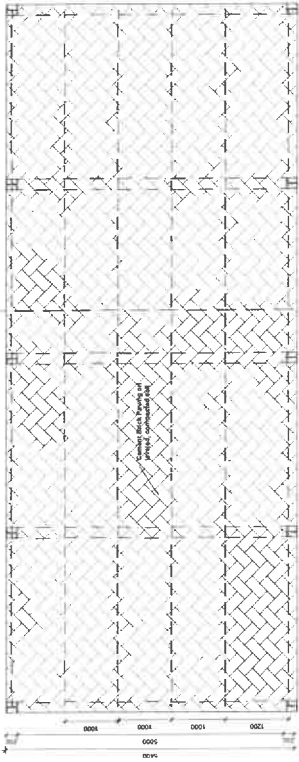


PLAN scale 1:50

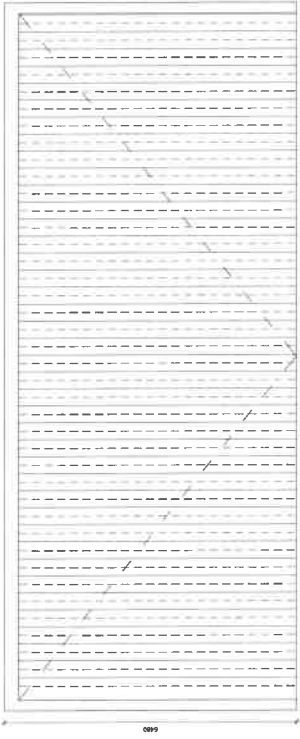


ROOF PLAN scale 1:50

RR profiles long span Chromadeel or steel roof sheathing at 2.5m span, channel, fixed in accordance to manufacturer's spec.

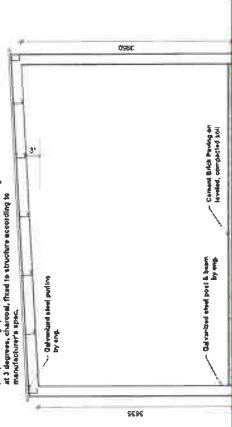


SECTION AA scale 1:50

3) PARKING AT PARKING AREA

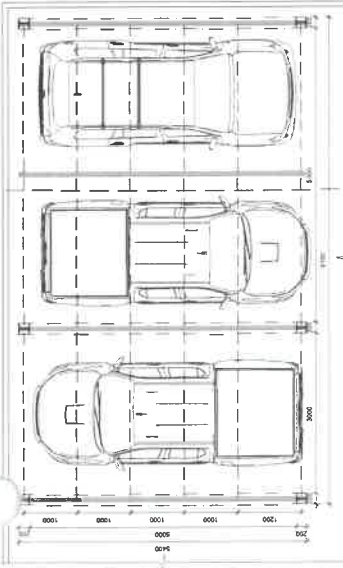


PLAN scale 1:50

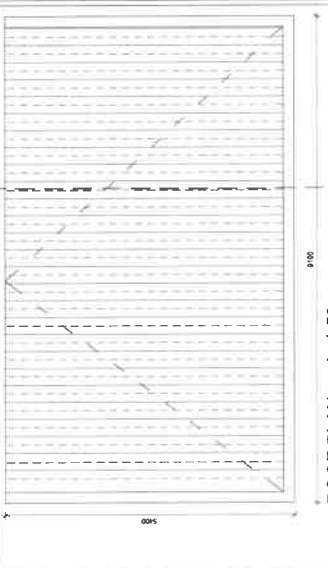


ROOF PLAN scale 1:50

RR profiles long span Chromadeel or steel roof sheathing at 2.5m span, channel, fixed in accordance to manufacturer's spec.

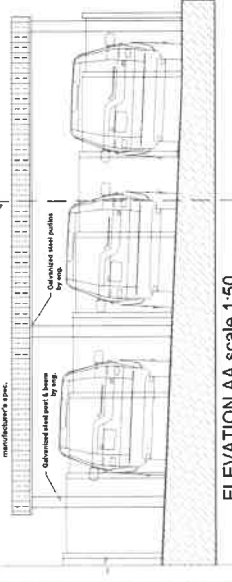


ELEVATION AA scale 1:50

RR profiles long span Chromadeel or steel roof sheathing at 2.5m span, channel, fixed in accordance to manufacturer's spec.

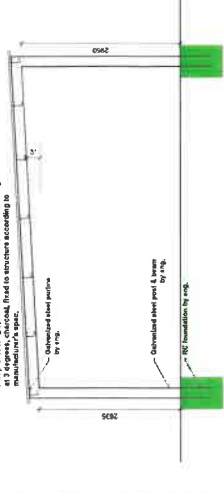

SECTION AA scale 1:50

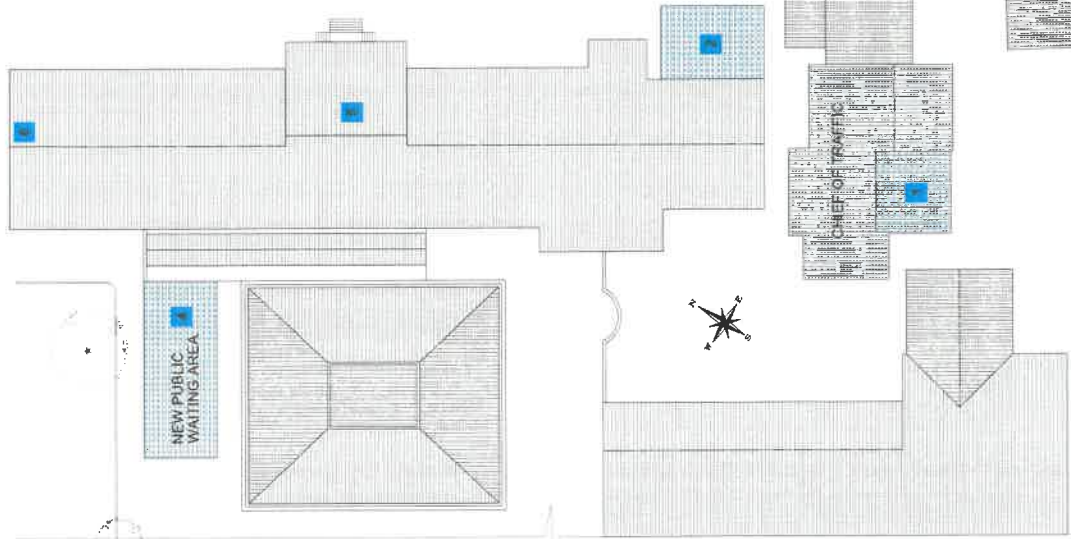

SITE & ROOF PLAN scale 1:200

Handwritten signature

		Client - Client SENIOR ARCHITECTURAL TECHNOLOGIST TERTIUS VAN ZYL 072 246 8381 tertius@quintiles.co.za		Project - Project TRAFFIC LICENSING DEPARTMENT PROJECT SPECIFICATION		Scale As shown Datum 20221115 Plan No. 22024_04_004_2 Revision A B C D E F G	
Opponent: TVZ Surveyed: TVZ Designed: TVZ Drawn: TVZ Checked: TVZ	Unit 8 Three Rivers Building 8 De Vries Street Sandton PO Box 56407 V&A Waterfront Johannesburg T +27 011 636 6445 F +27 011 636 8237 info@quintiles.co.za		Scale: 0 10 20 30 40 50 60 70 80 90 100 Component: 1mm / Original scale in mm	Date: 2024-04-04 Description: Backstaying	Date: 2024-04-04 Description: Backstaying	Date: 2024-04-04 Description: Backstaying	Date: 2024-04-04 Description: Backstaying